

**TECHNICAL DATA**

Recommended Proscenium Opening	9 200mm
Proscenium Opening	8 900mm - 11 200mm (w) x 7 180mm (h)
Setting Line To D/S of Rear Columns	10 000mm
Setting Line To Edge Of Stage	800mm
Setting Line To Edge of Forestage/PI Elevator	3110mm
Depth of Forestage/PI Elevator	2 310mm
Height of Stage from Stalls Level	910mm
Max Width of Stage	20 75 0mm
Width Between Fly Floors	18 550mm
Clearance To Underside of Fly Floors	6700mm
Height to Underside of Grid (Bar Travel)	15 500mm
Bar Width Counterweights	11 500mm SWL 400kg UDL / 45kg PL
Bar Width DP Counterweights	12 000mm SWL 370kg UDL / 50kg PL
Bar Width Hemp Sets	10 650mm SWL 50kg UDL

Get In Clearance Dimensions


Stage Left	2 250 (w) x 6 300 (h)
Stage Right	2 350 (w) x 2 800 (h)

Door Clearance 2250w X 6300h

THROUGH TO PROPS ROOM/KITCHEN

SETTING LINE 800mm from front of permanent stage

Through to Dressing Room Corridor

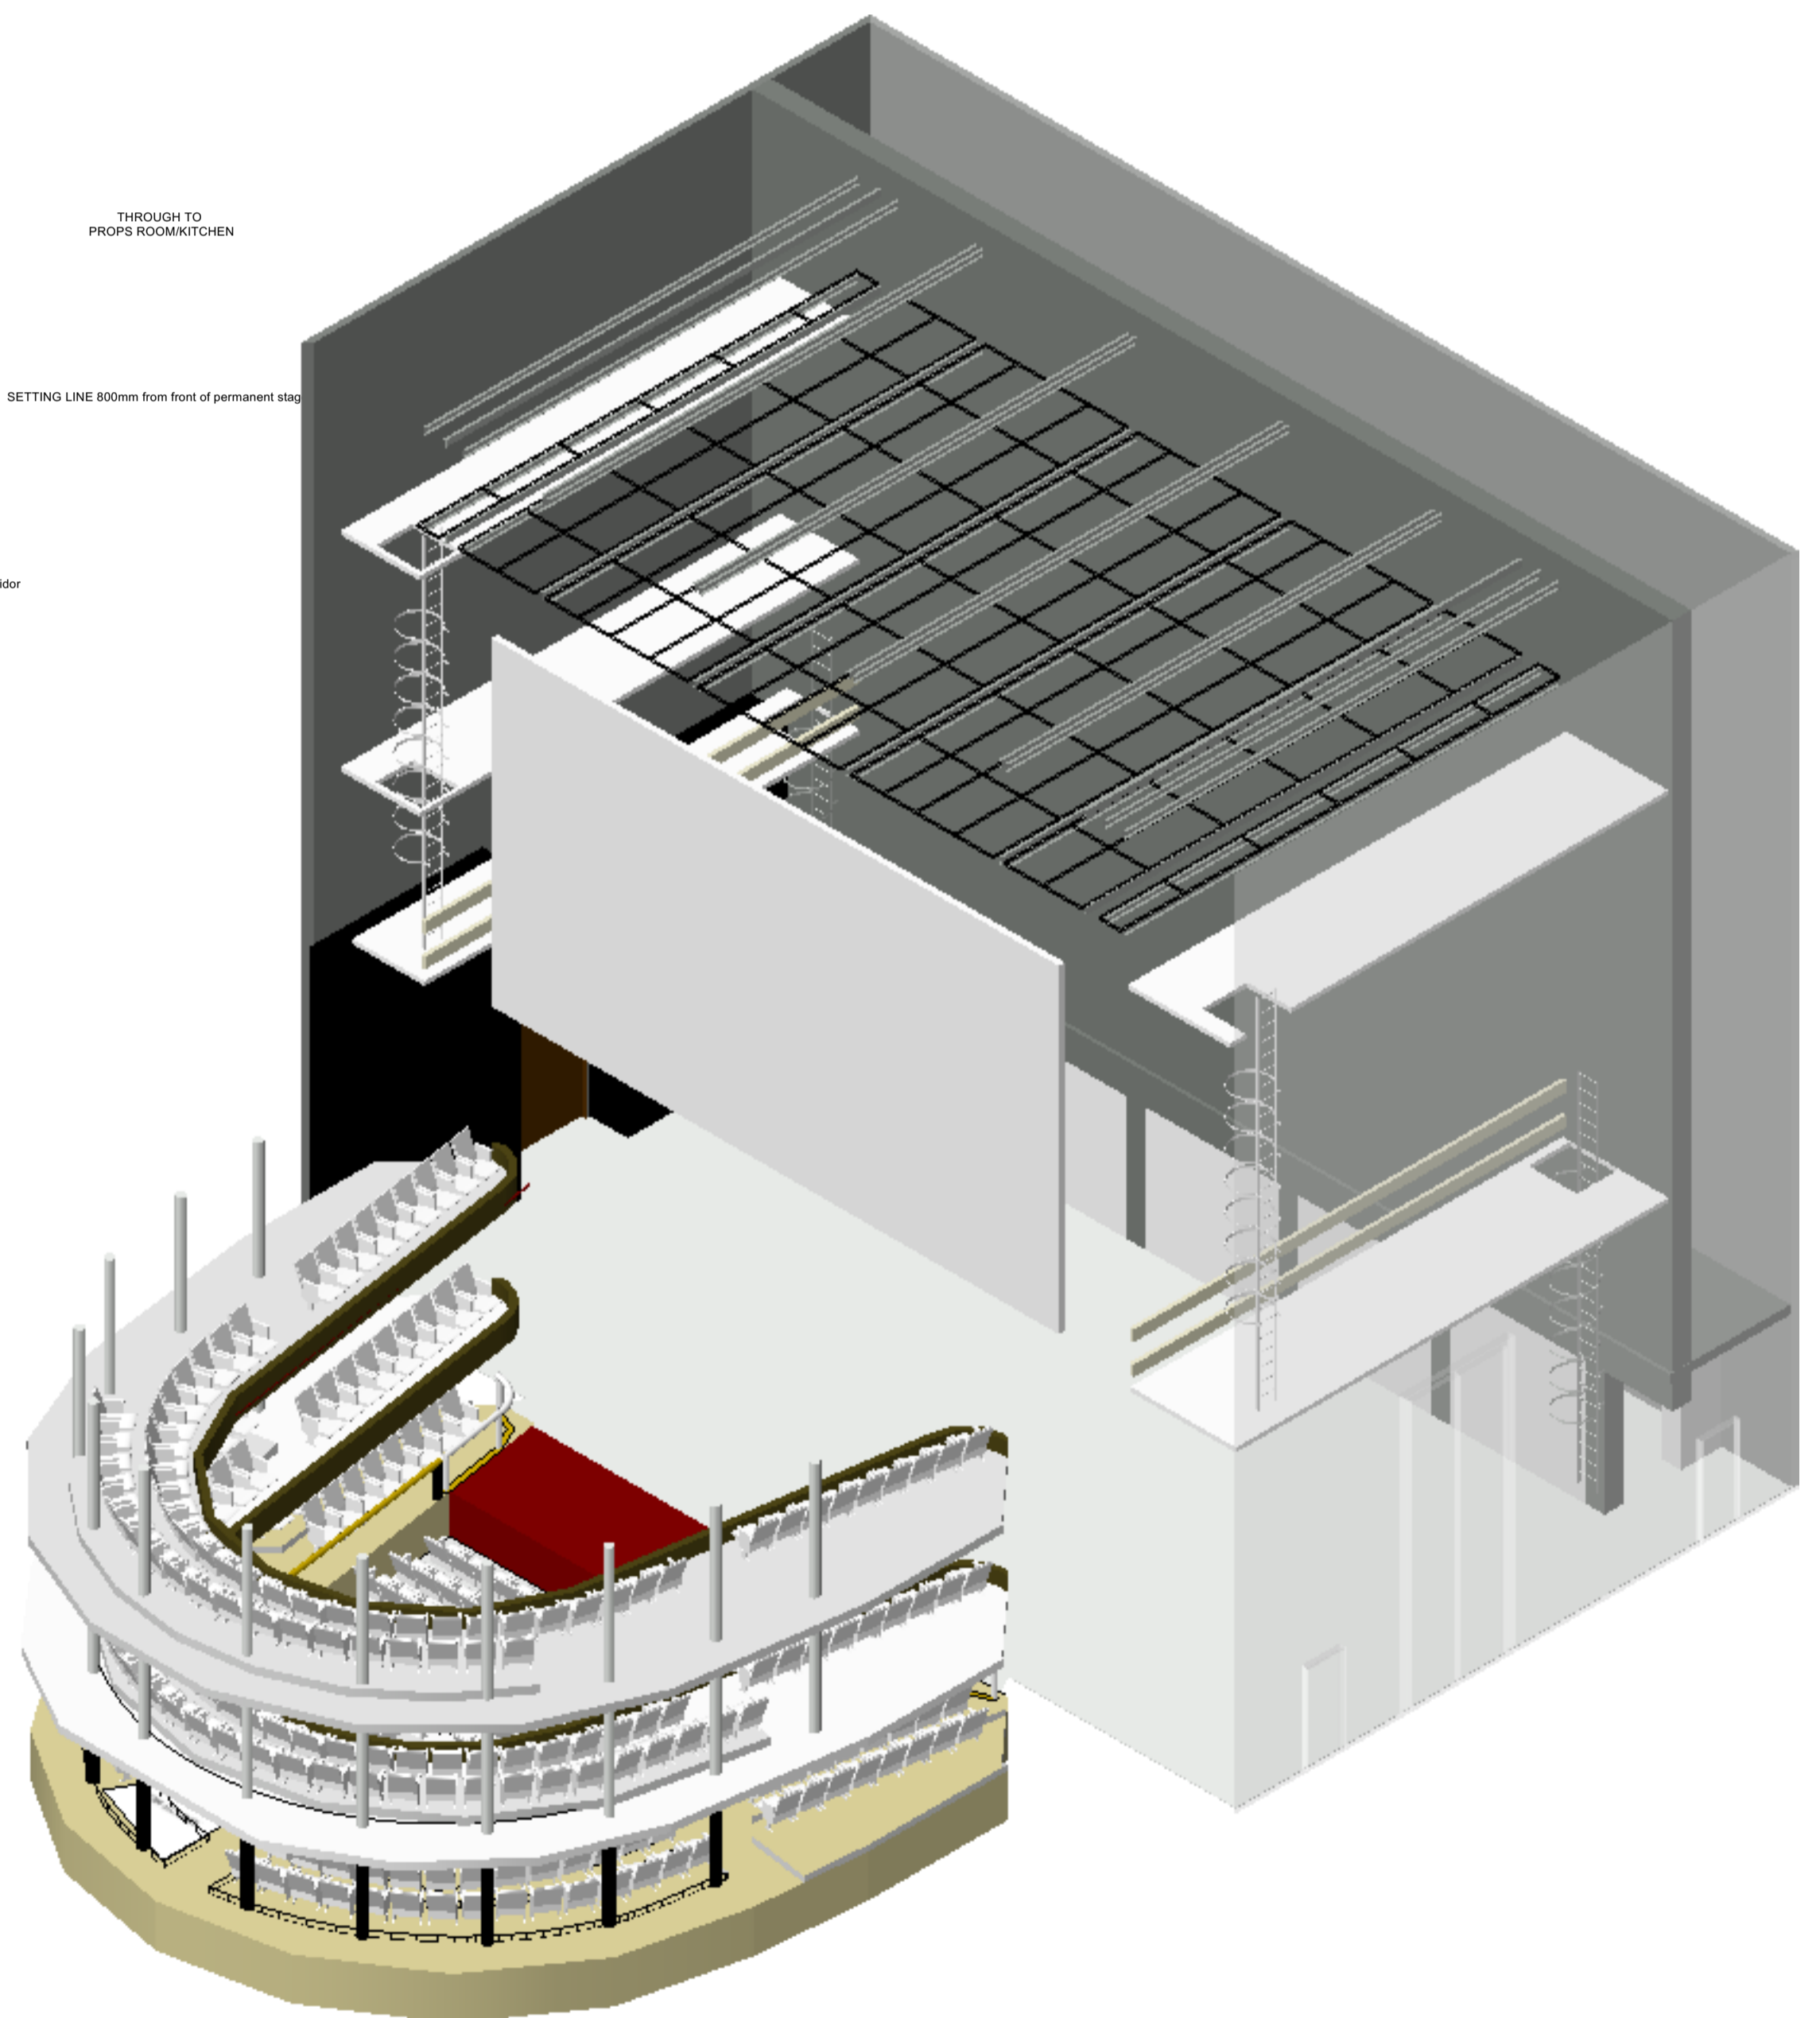

	<b>Show Title</b> Floor Plan	Director: test Stage Manager: Stage Manager TSM: TSM Drawn By: S.Macluskie	Designer: test LX Design: LX Design Date: Date Scale: 1:50@A1	Drawing Number: 1

Date

Floor Plan

Show Title