
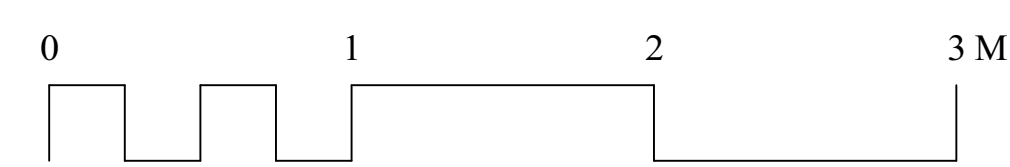


Get In Side Door Dimensions:

Diagonal Max - 2880

Width - 1670

Height - 2380

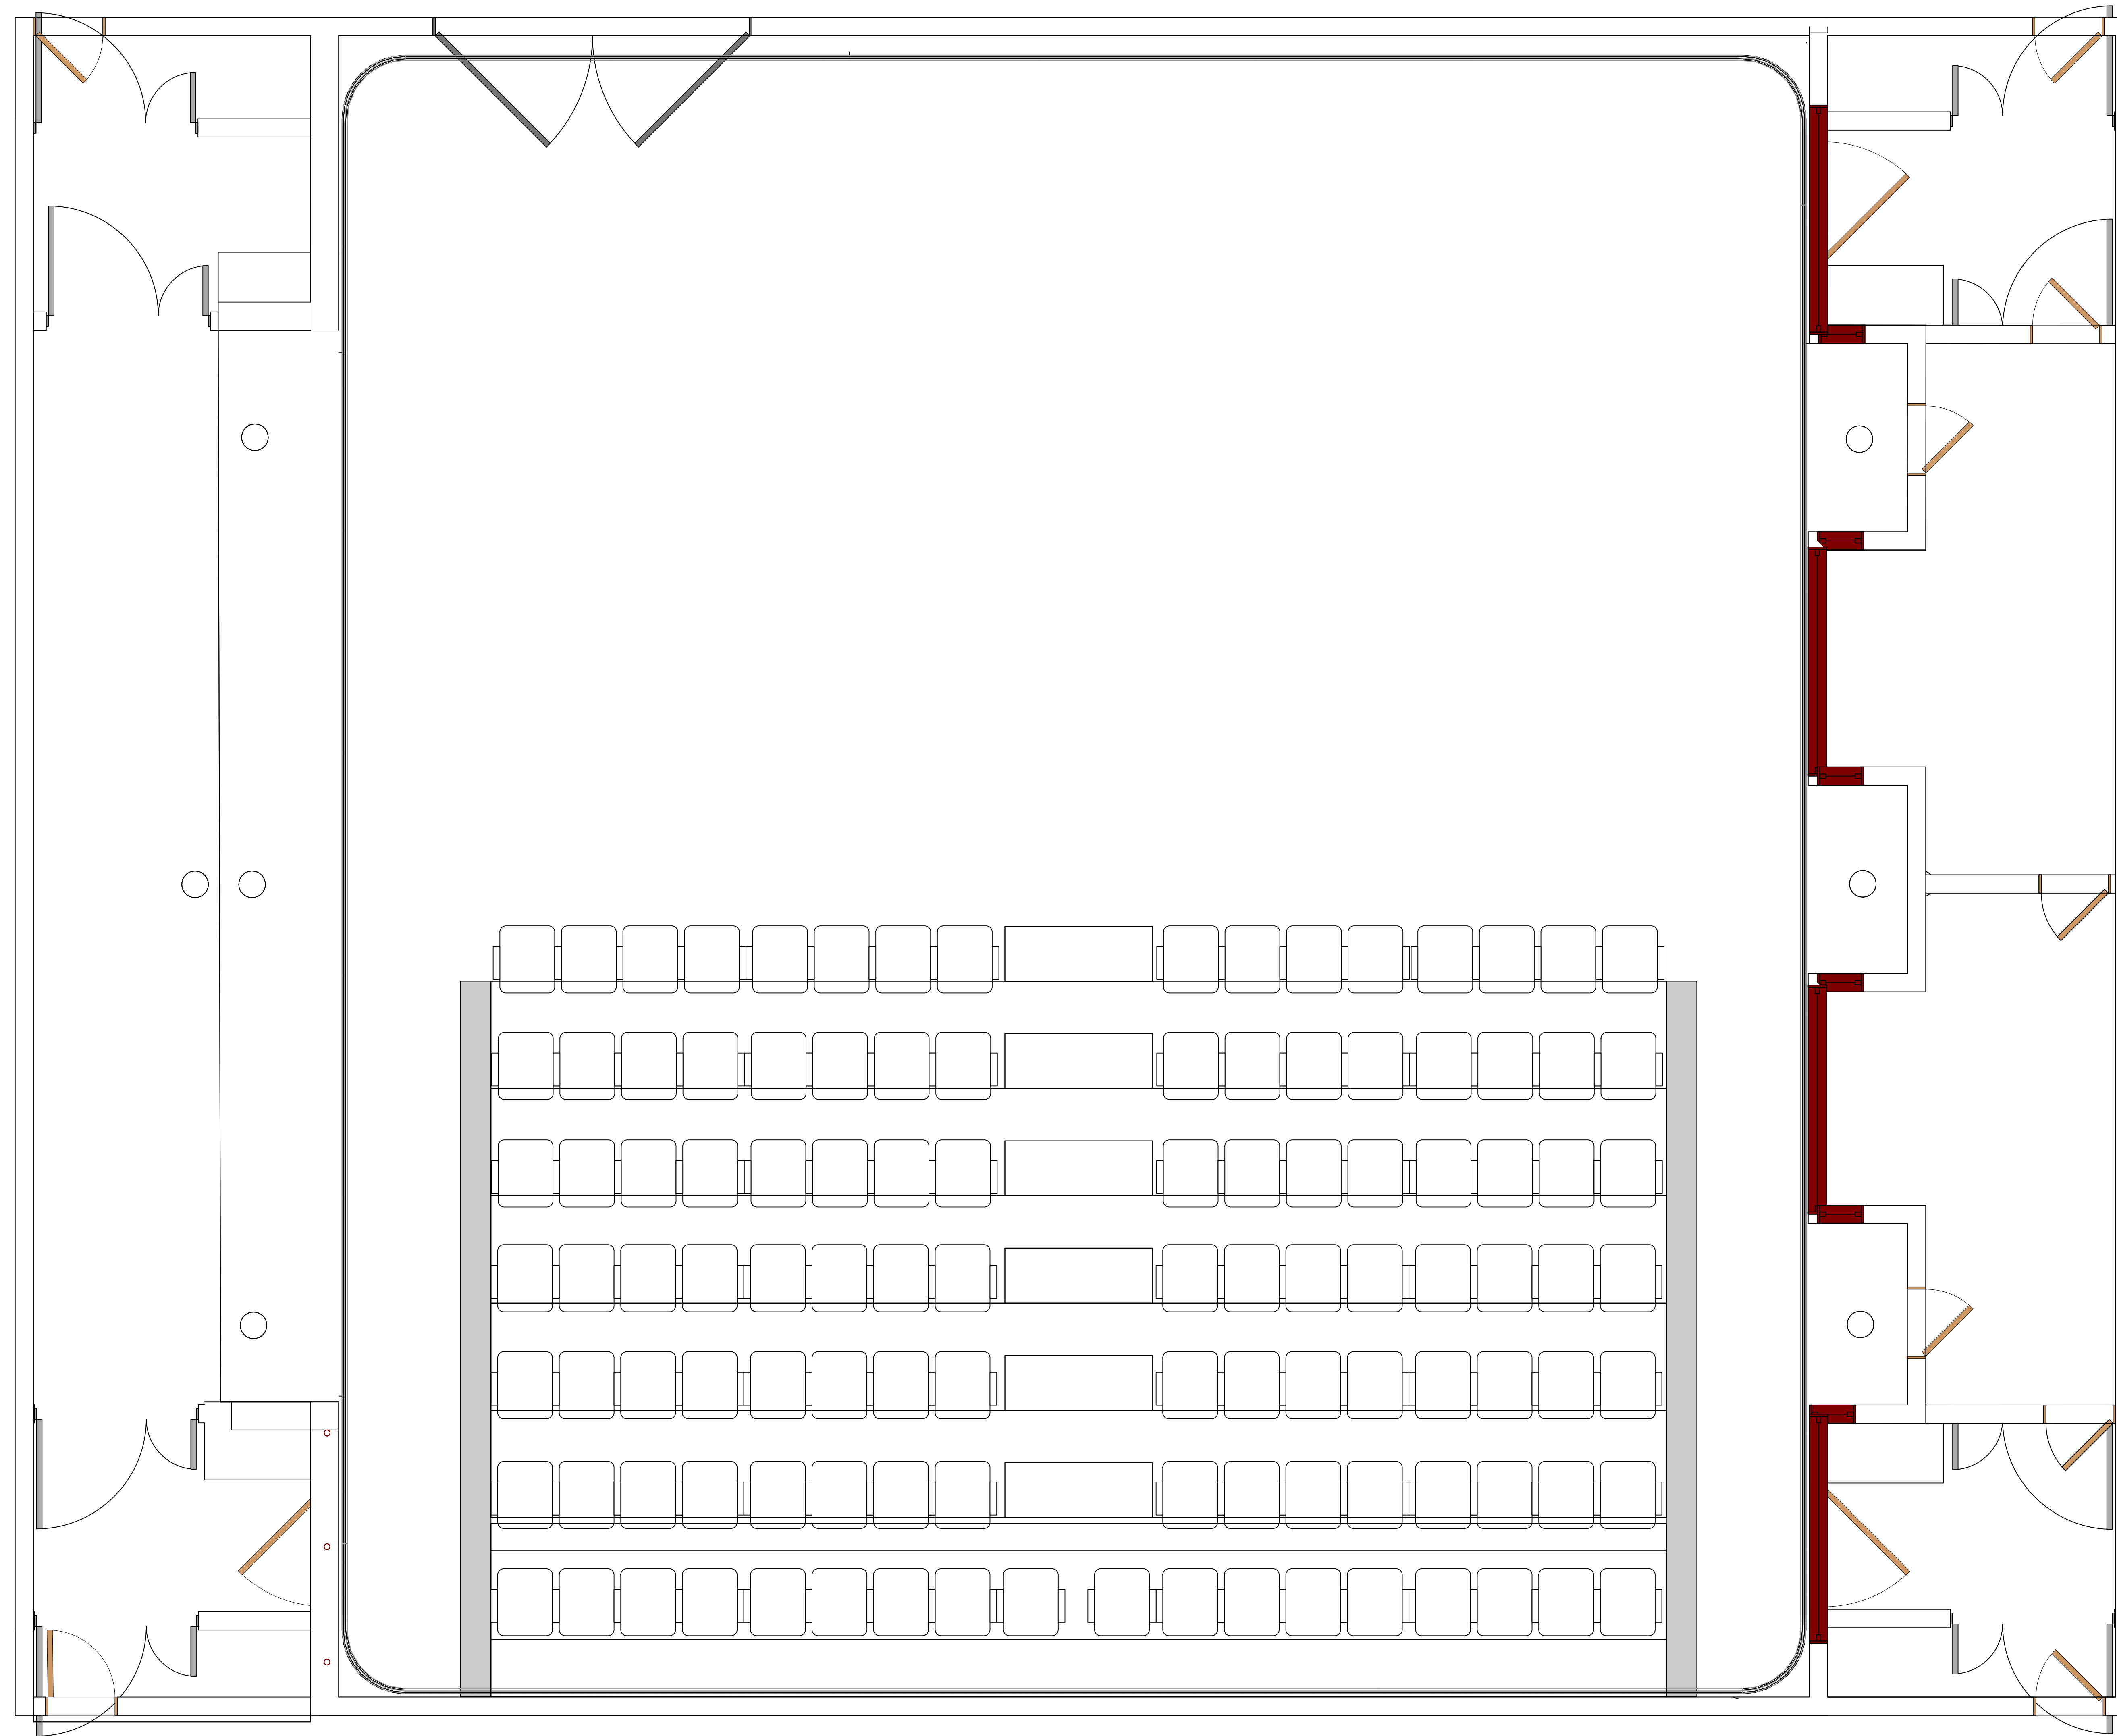

Floor Plan

Director  
Stage Manager  
TSM  
Drawn By

Designer

LX Design

Date

Scale

Drawing Number

0

Floor Plan